




NOTE:
THE DATA GIVEN ON THESE PLANS IS BELIEVED TO BE ACCURATE, BUT THE ACCURACY IS NOT GUARANTEED. THE USER SHALL BE RESPONSIBLE FOR VERIFYING ALL LEVELS, LOCATIONS, TYPES AND DIMENSIONS OF THE EXISTING UTILITIES IS FOUND. WORK SHALL CEASE AND THE ENGINEER NOTIFIED TO PROCEED.

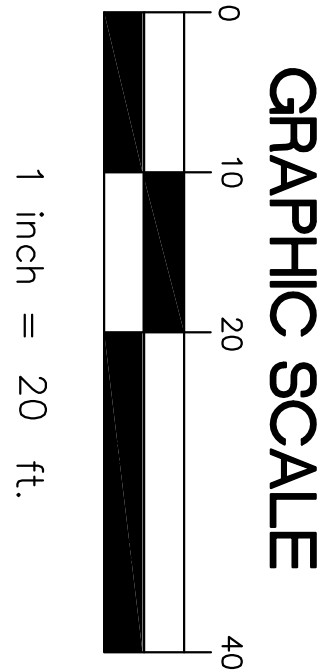



LEGEND	
EXISTING ELEVATION(+0.03')	TELEVISION PEDESTAL
+ 35.00'	MAIL BOX
EXISTING ELEVATION(+0.03')	TRAFFIC SIGN
CONCRETE MONUMENT	LIGHT POLE
IRON ROD/PIPE	R/W
WATER METER	VEGETATION LIMITS
WATER VALVE	TREE
TELEPHONE PEDESTAL	EXISTING CONTOURS
EXISTING ASPHALT	APPROX. LOCATION OF POWER UTILITY LINE
PROPOSED ASPHALT	APPROX. LOCATION OF CABLE UTILITY LINE
PROPOSED CONCRETE	APPROX. LOCATION OF PHONE UTILITY LINE
PROPOSED ABC	PROPOSED CONTOURS
PROPOSED RIPRAP	PROPOSED N-12 SOLID WALL PIPE
PROP. EL. SHOT	PROPOSED CURB BOX
	PROPOSED CURB & GUTTER
	PROPOSED SPILLWAY CURB

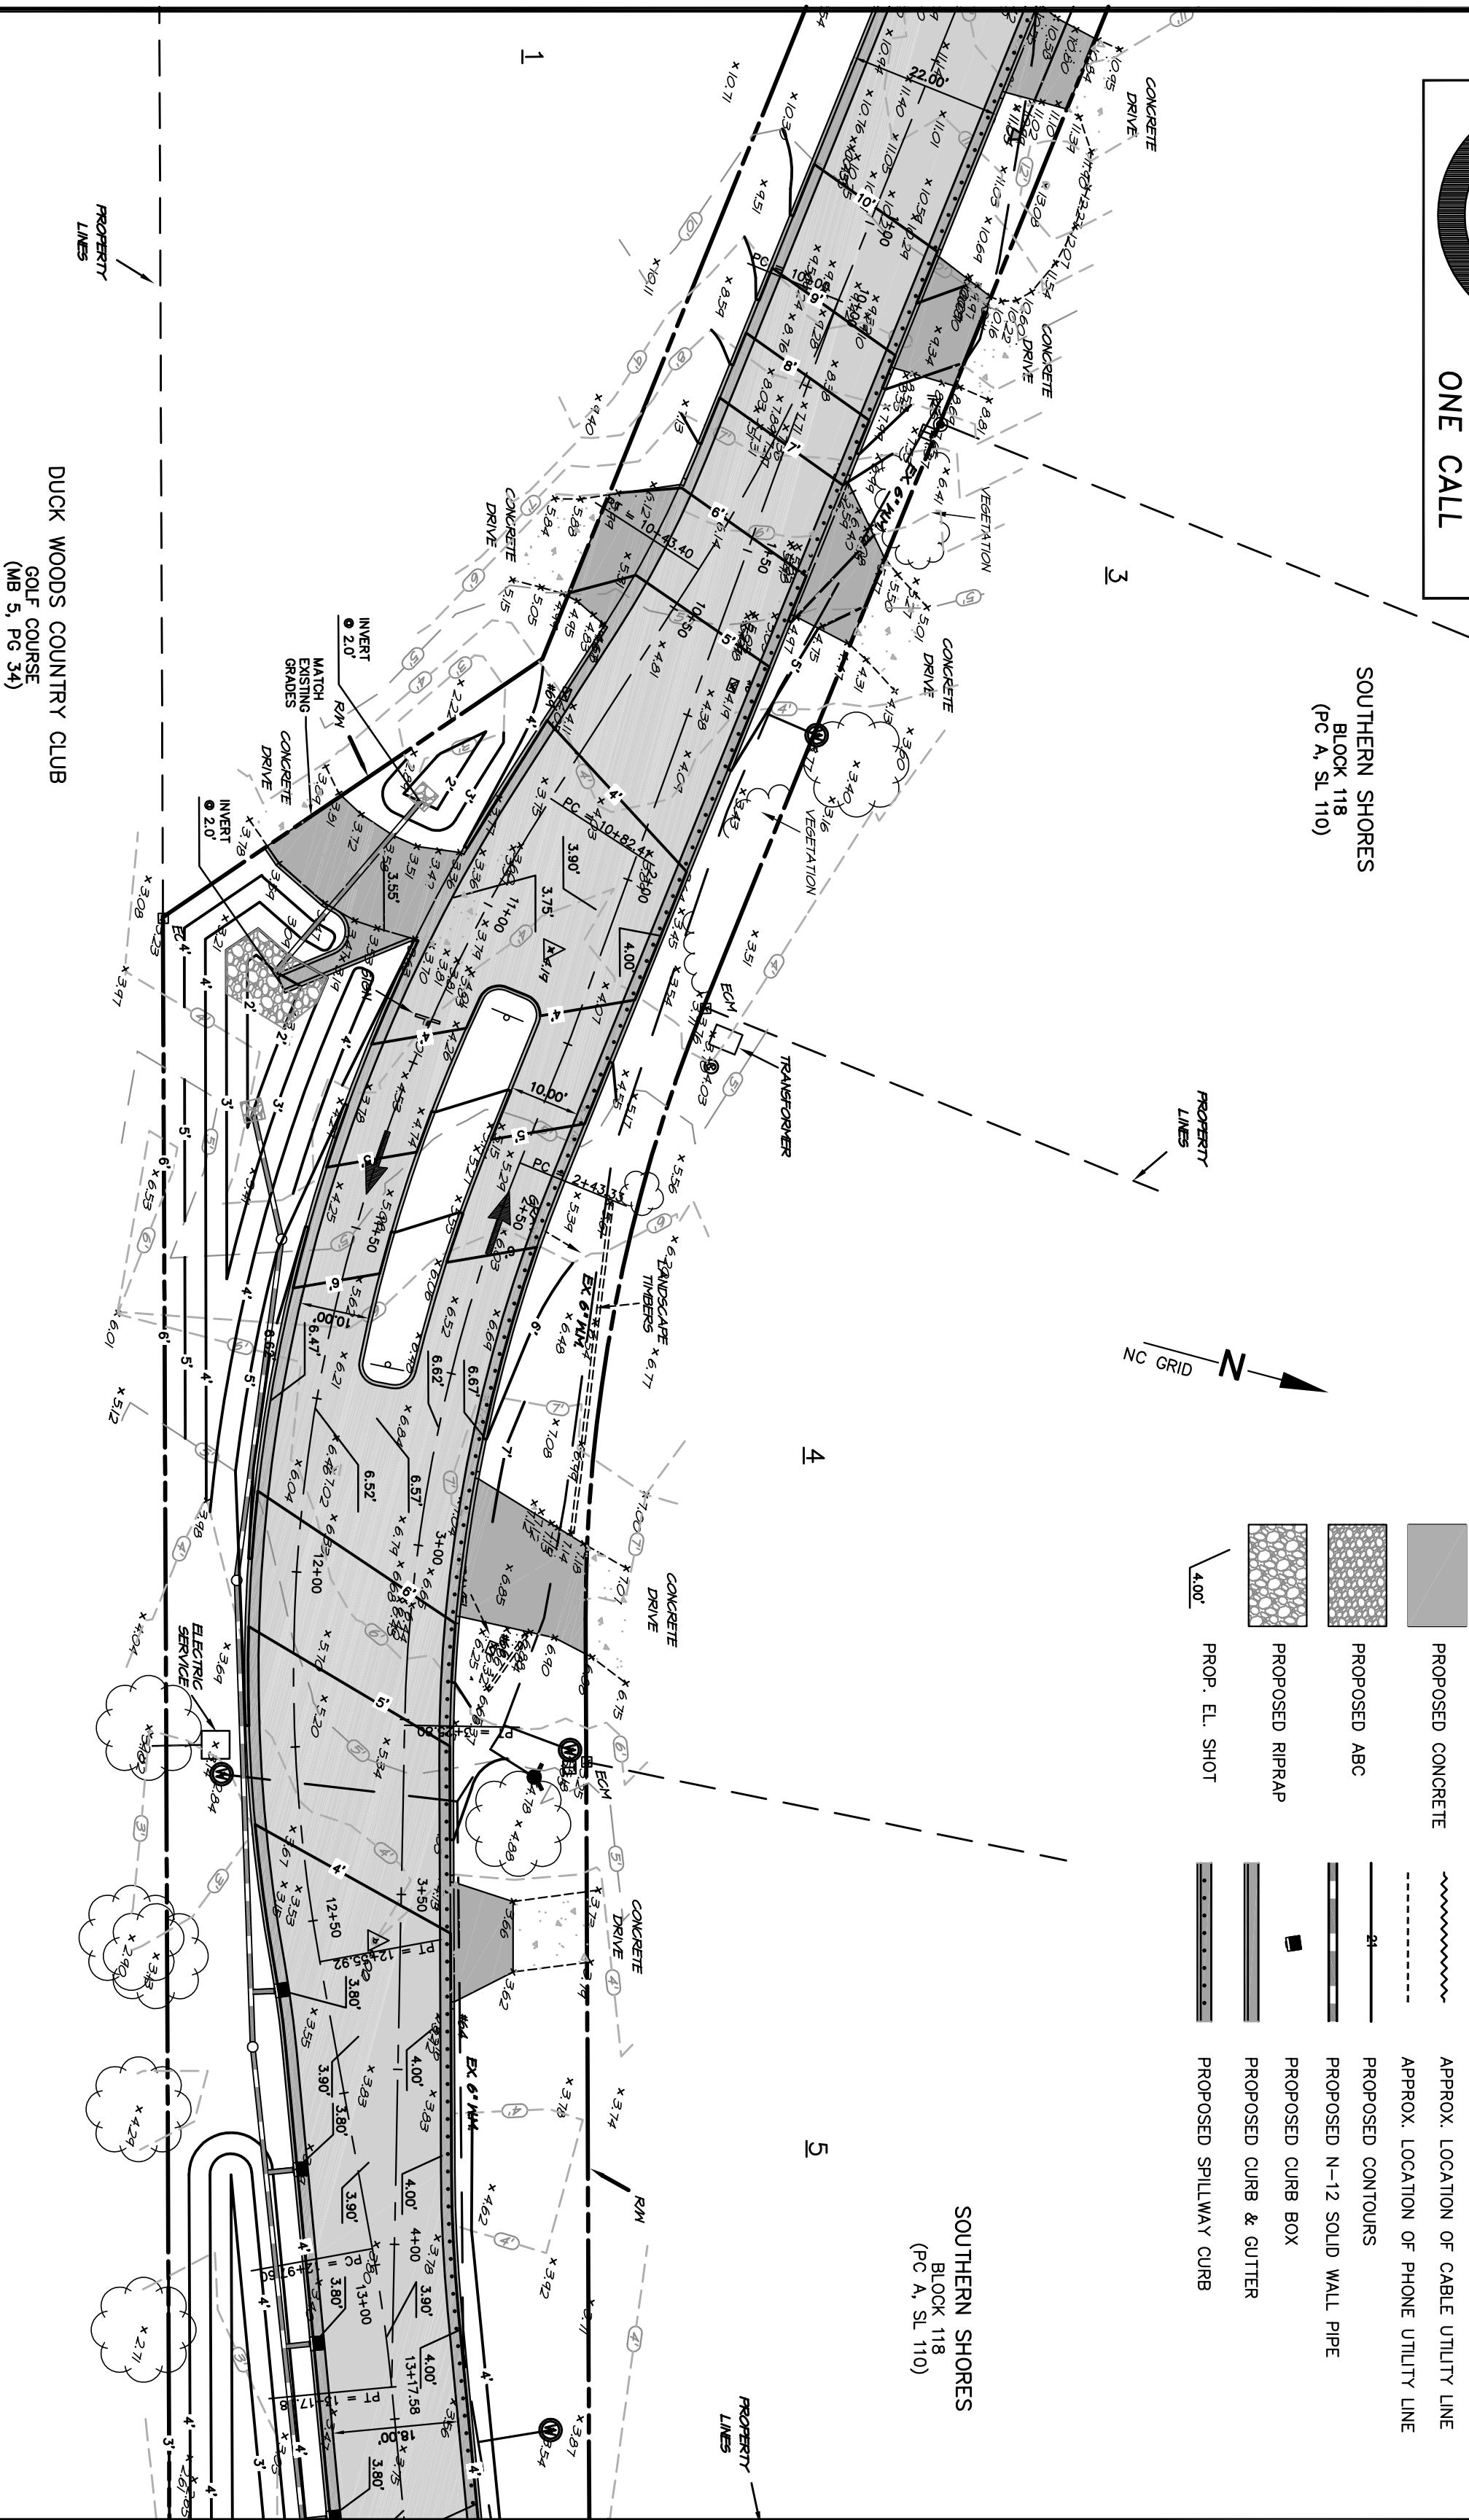

FAIRWAY DRIVE

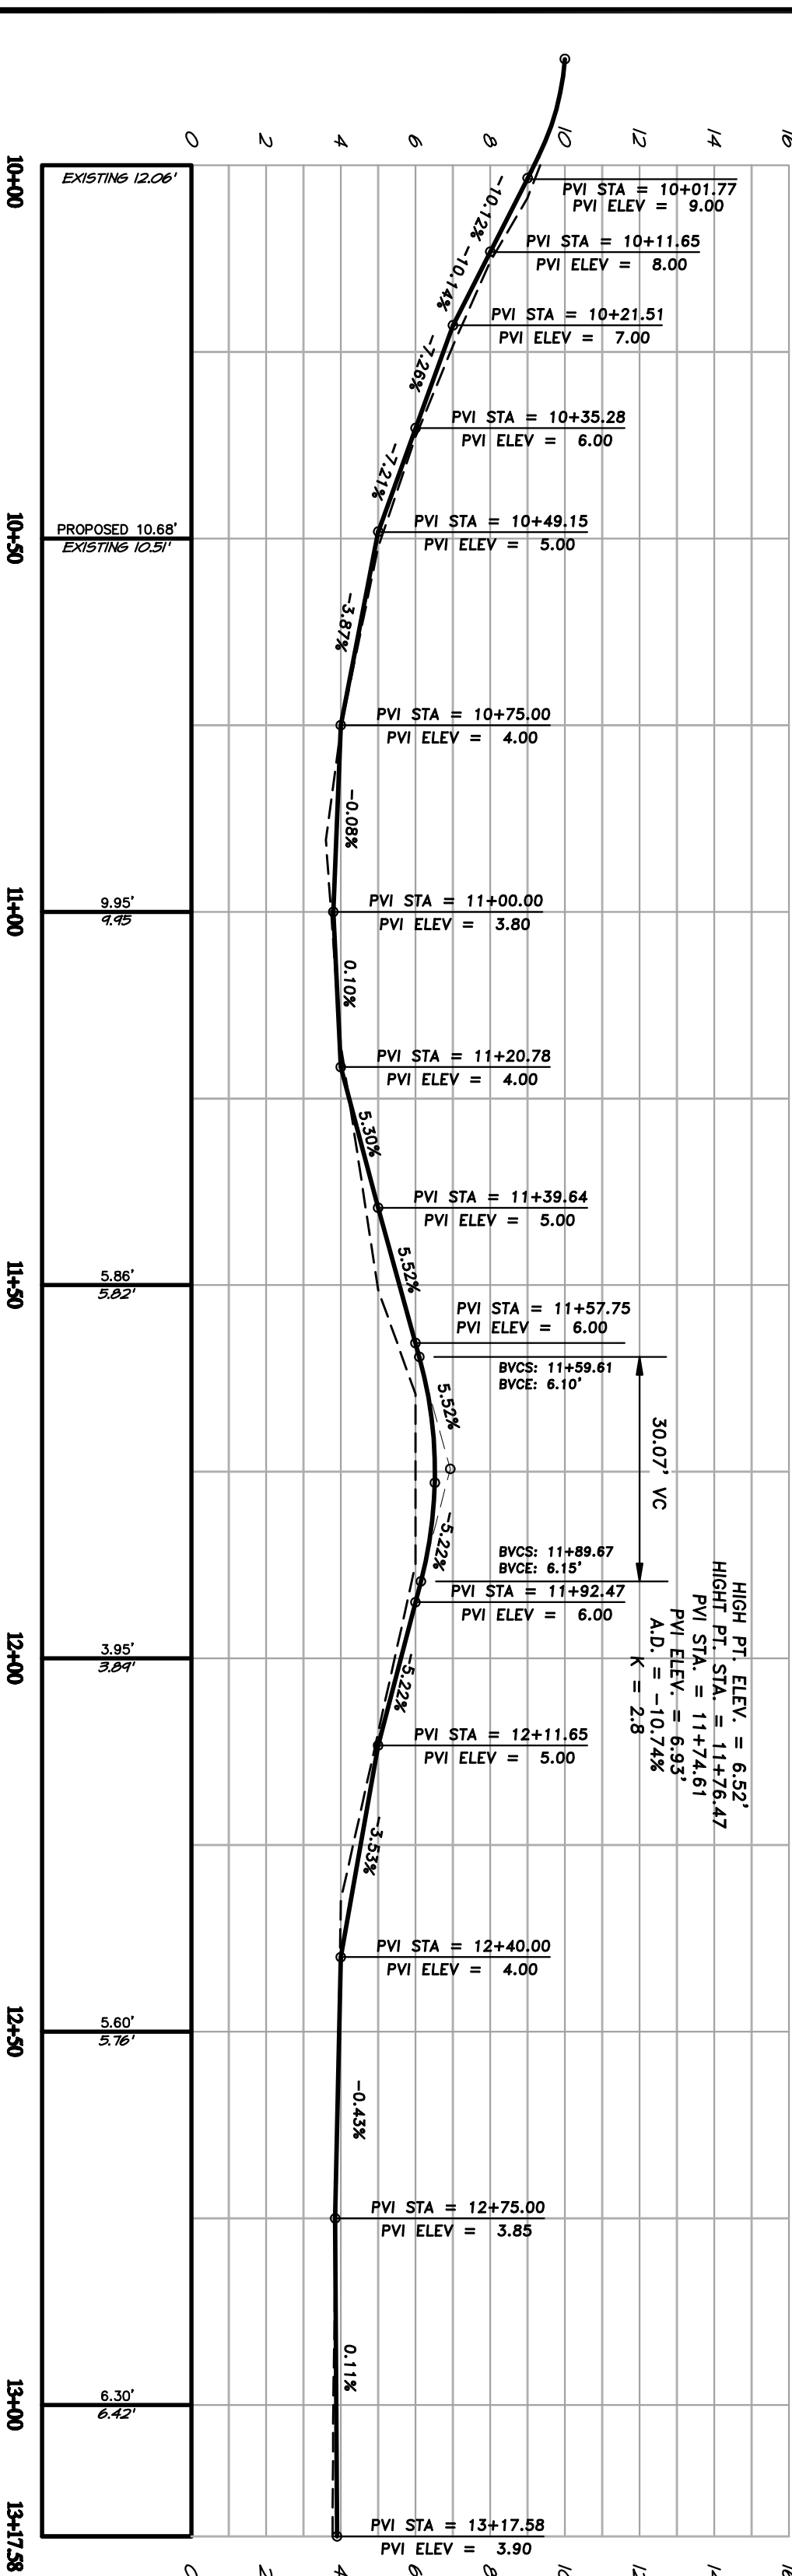


DRAWING FILE: Fairway Roadwork
PLOT SCALE: 1"=20'

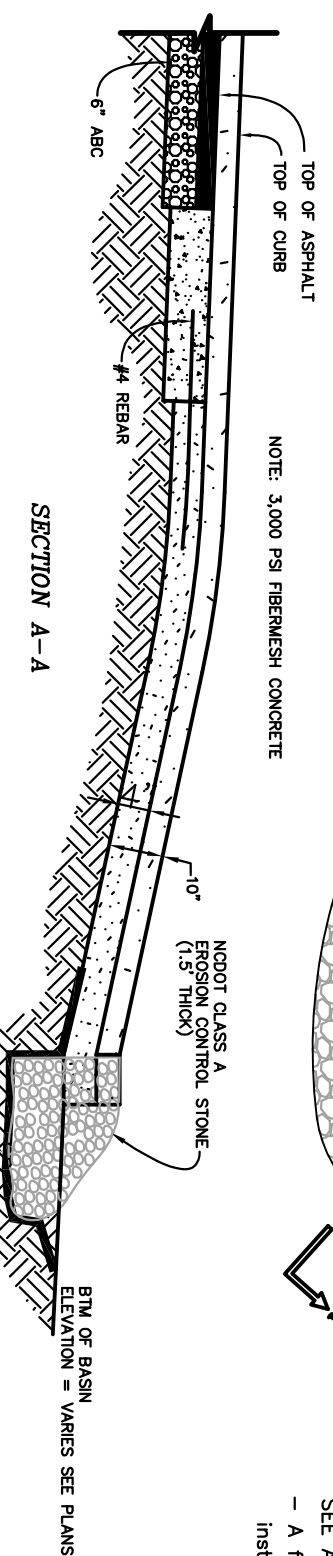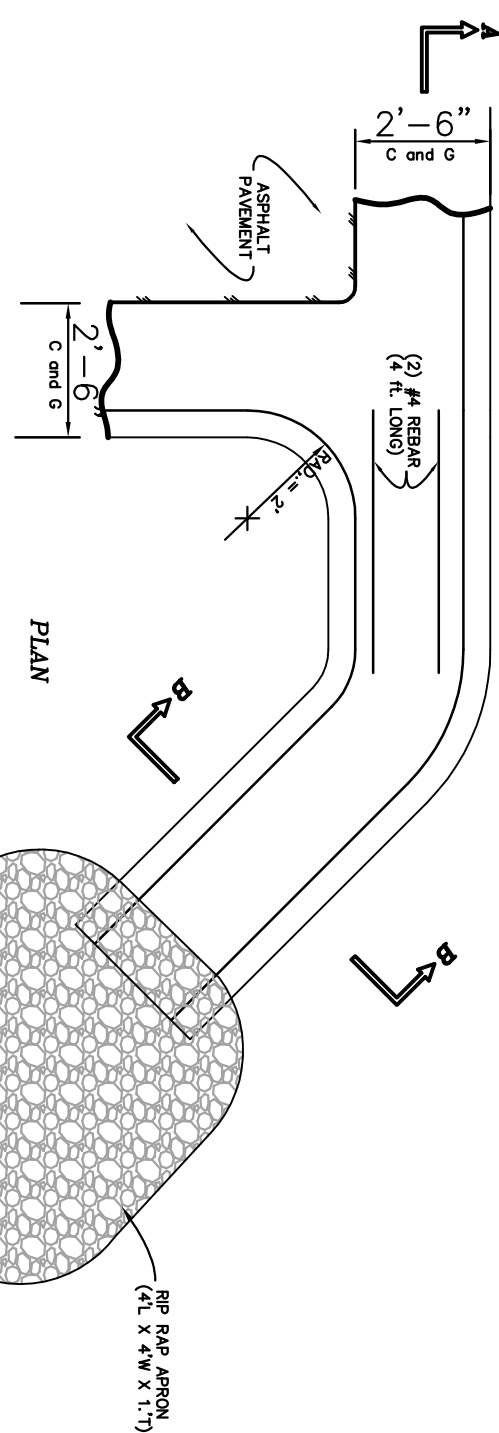



FLUME DETAIL

N.T.S.

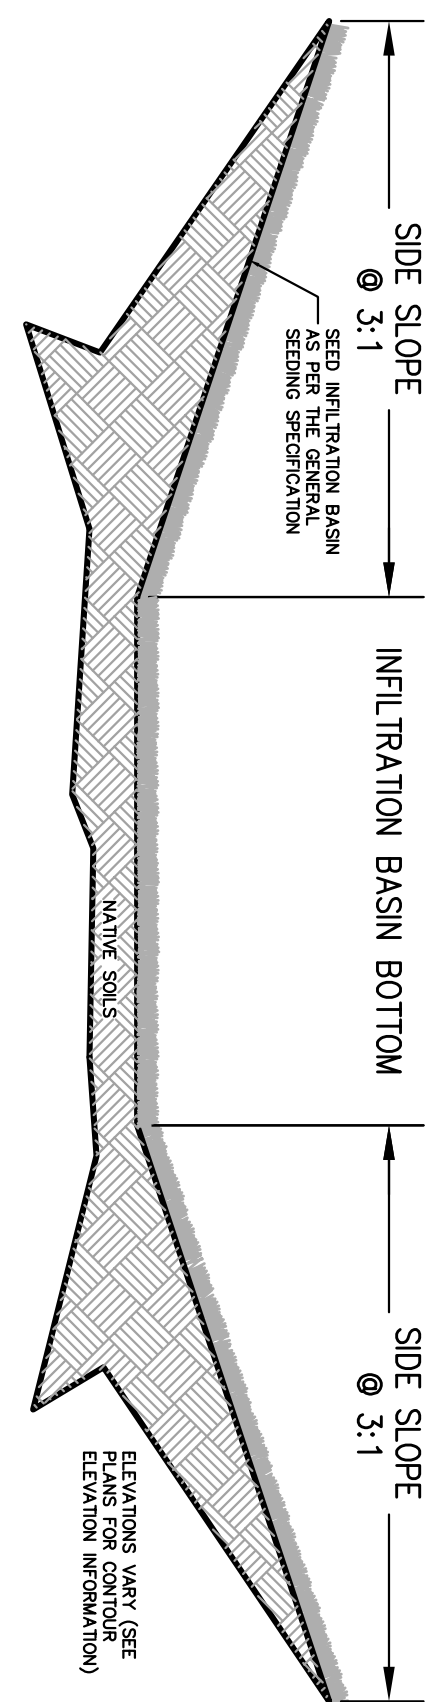

TYPICAL INFILTRATION BASIN CROSS-SECTION DETAIL

N.T.S.

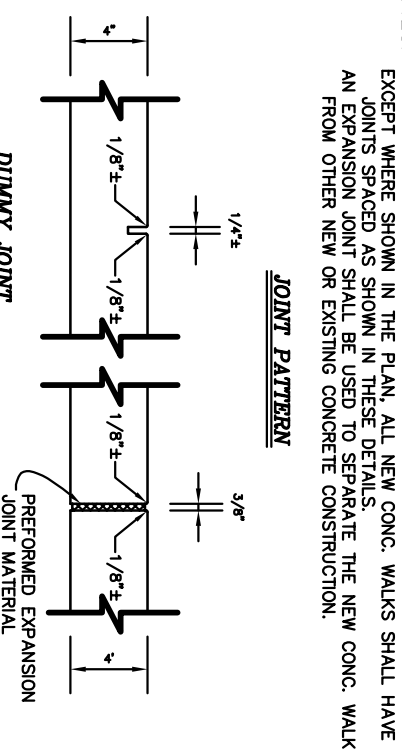
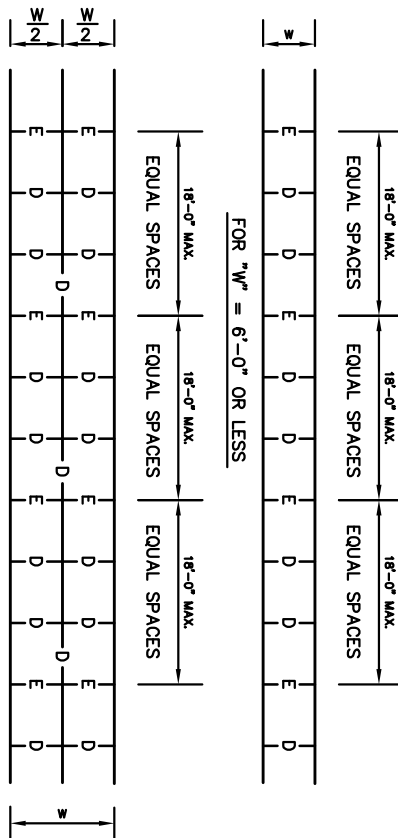


SIDEWALK JOINTS

N.T.S.

TYPICAL BACKFILLING REQUIREMENTS AND TRENCH BOTTOM DIMENSIONS

N.T.S.

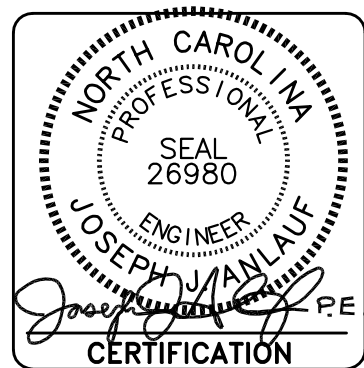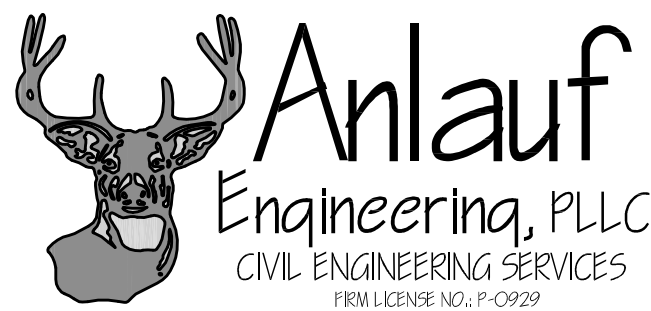

COPYRIGHT © 2014
ANLAUF ENGINEERING, PLLC
THIS DOCUMENT IS THE
PROPERTY OF ANLAUF
ENGINEERING, PLLC. ALL RIGHTS
ARE RESERVED. ANY
REPRODUCTION OF THIS OR
POSSESSION WITHOUT PRIOR
PERMISSION OF ANLAUF
ENGINEERING, PLLC, WILL BE A
VIOLATION OF COPYRIGHT LAW.

NO.	DATE	REVISIONS

PLAN & PROFILE

FAIRWAY DRIVE

TOWN OF SOUTHERN SHORES

ATLANTIC TOWNSHIP DARE COUNTY NORTH CAROLINA

COMMISSION NO. P11009.17

DESIGNED BY JJA
DRAWN BY JJA
CHECKED BY JJA
ISSUE DATE 7/31/14

SHEET NO.
PP3
OF 7 SHEETS